


Rua de São Paulo

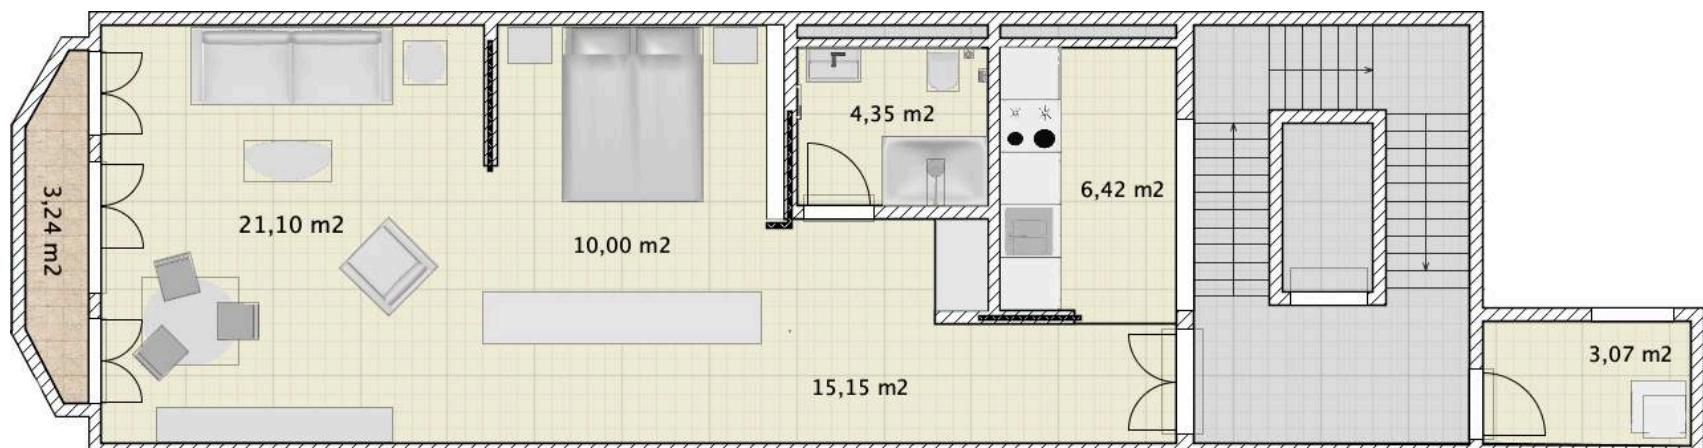

ÁREA BRUTA PRIVATIVA * PRIVATE GROSS AREA	ÁREA BRUTA LAVANDARIA * GROSS LAUNDRY AREA	ÁREA BRUTA EXTERIOR * EXTERNAL GROSS AREA
70,79 m <sup>2</sup>	6,86 m <sup>2</sup>	3,24 m <sup>2</sup>

\* A Área Bruta Privativa corresponde à superfície total do fogo, medida pelo exterior das paredes exteriores e eixo das paredes separadoras dos fogos, não incluindo terraços e varandas. As áreas indicadas nos compartimentos são áreas úteis, medidas pelo perímetro interior das paredes e incluem as áreas de armários. Os elementos e informações constantes deste documento são meramente indicativos podendo sofrer alterações, não constituindo, por isso, qualquer vínculo comercial.

\* The Private Gross Area corresponds to the total fire surface, measured by the exterior of the exterior walls and the axis of the fire separating walls, not including terraces and balconies. The areas indicated in the compartments are useful areas, measured by the inner perimeter of the walls and include the closet areas. The elements and information contained in this document are merely indicative and may change, and therefore do not constitute any commercial link.